



East Elevation

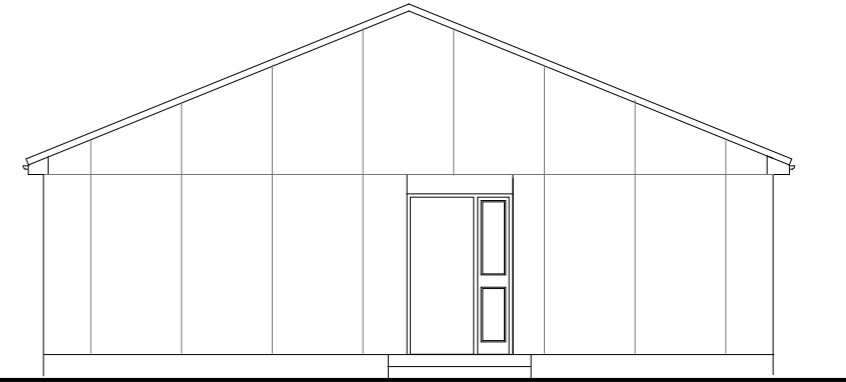

South Elevation

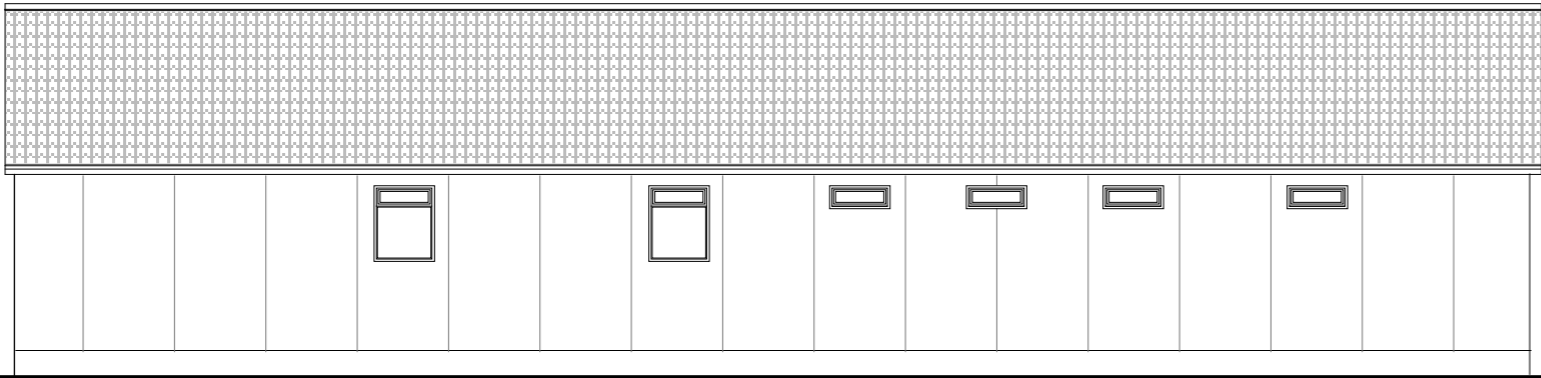


West Elevation


Decra Roof System/
lightweight stone coated
steel roof tiles

Polyester powder coated
aluminium double glazed
windows

Stoneflex (aggregate)
textured panels

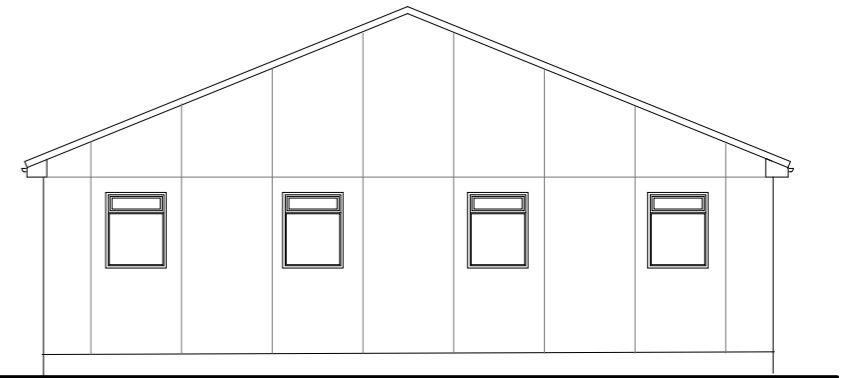

North Elevation

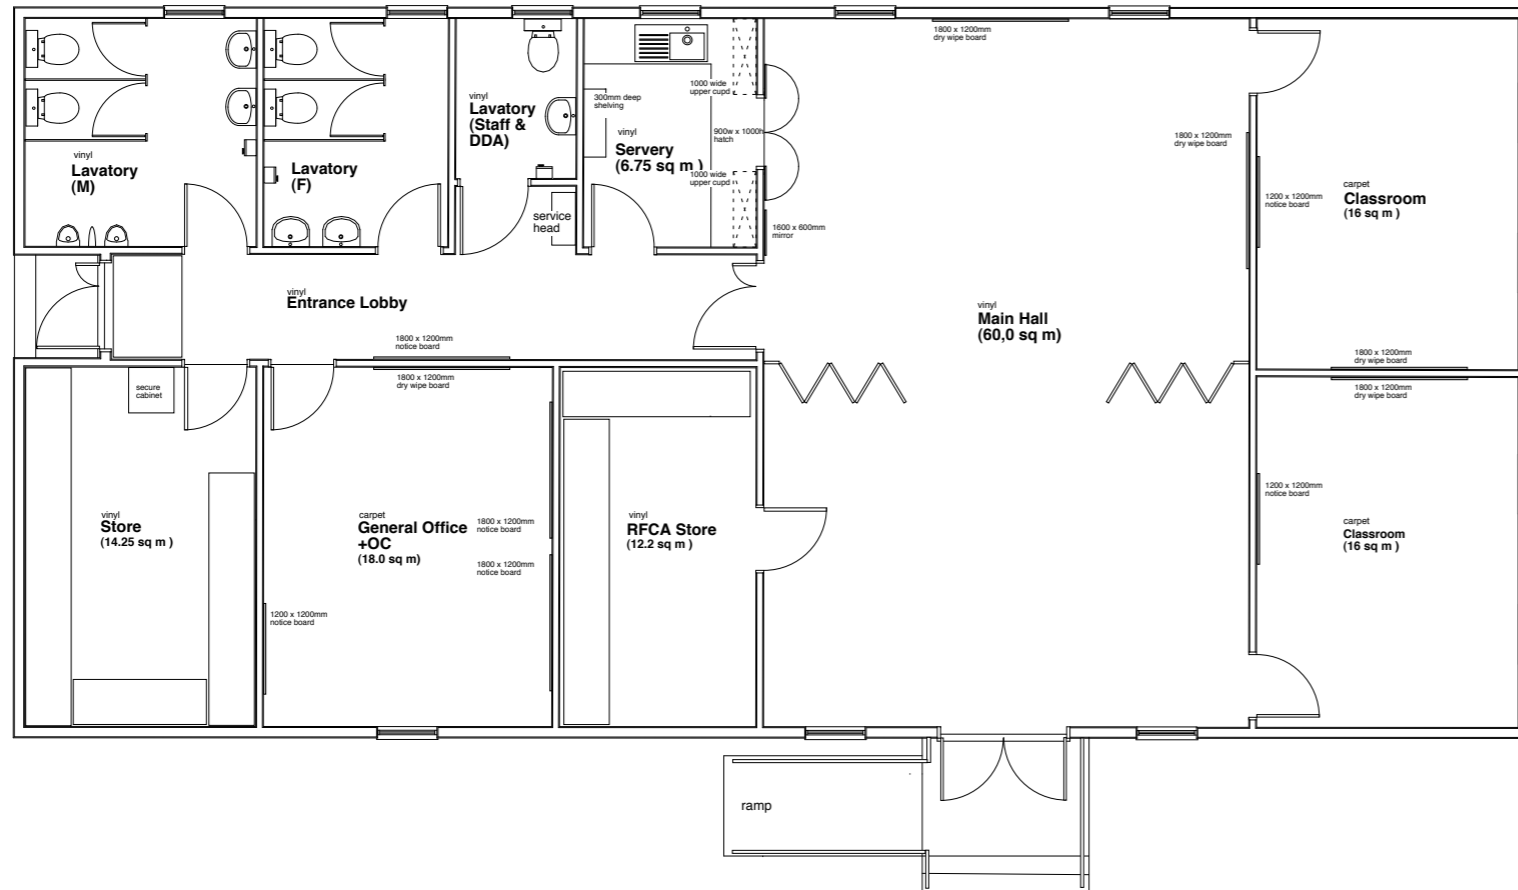

PRELIMINARY

**NEW ACF CENTRE
GENERAL ARRANGEMENT PLAN**

DRAWING TITLE

DRAWING NO **1422/03A**

ISSUE March 14

PROJECT

**ACF
King's Avenue, Clapham, London SW4**

EDNIE STROUD NULLIS **ARCHITECTS**

SCALE
DATE

1:100 (Printed A3)
March 2014

TEL 020 77 22 34 55
FAX 020 77 22 58 55