


RMR URBAN CLIMBING TOWER 22.06.16

1:50 © A3

BEAVERFIT  
CONCEPT DRAWING  
© 2011-2016 Beaverfit Ltd.  
All Rights Reserved

FILE:	RMR URBAN CLIMBING TOWER 22.06.16
DWG:	GFL PLAN
DWN:	JNP - 24/06/16

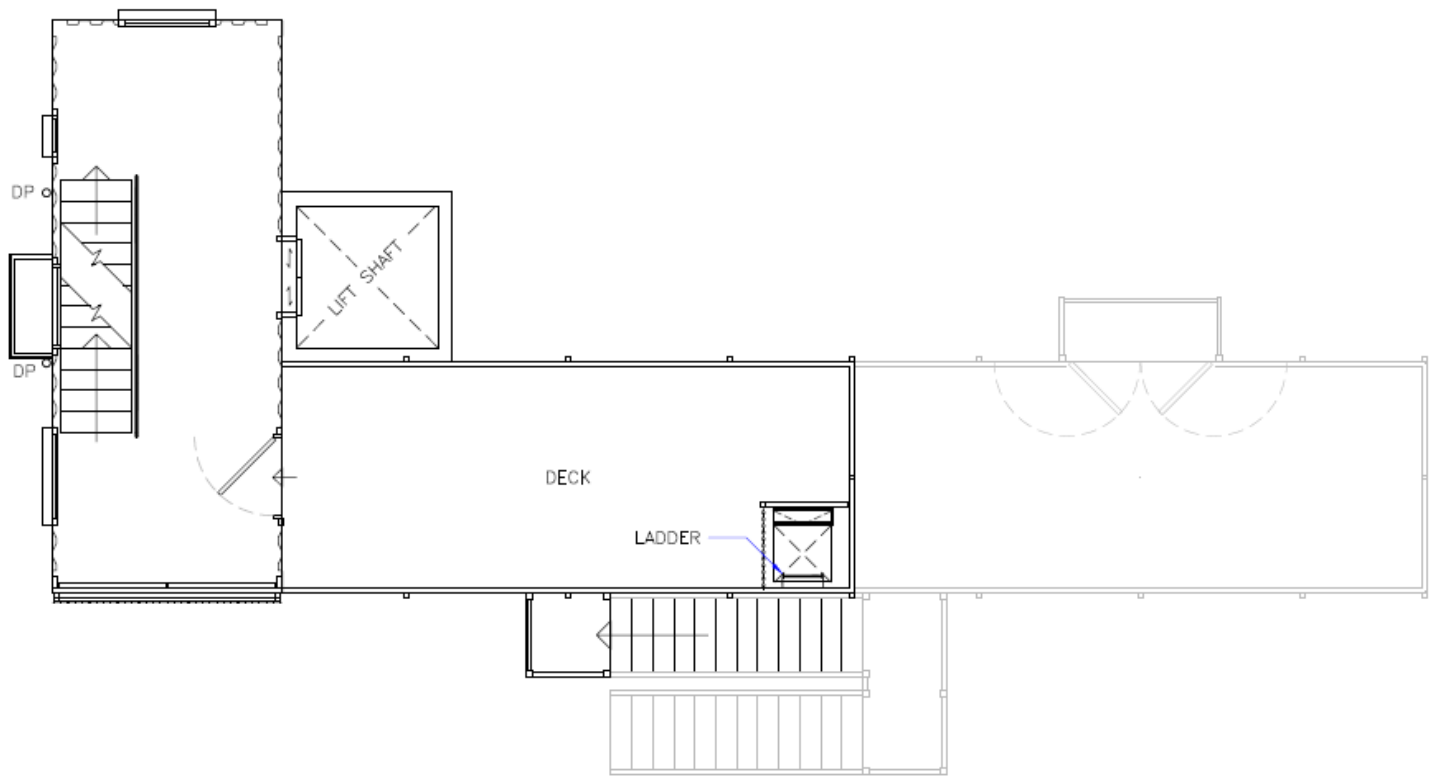


RMR URBAN CLIMBING TOWER 22.06.16

1:50 © A3

BEAVERFIT  
CONCEPT DRAWING  
© 2011-2016 Beaverfit Ltd.  
All Rights Reserved

RLE:	RMR URBAN CLIMBING TOWER 22.06.16
DWG:	2FL PLAN
DWN:	JNP - 24/06/16

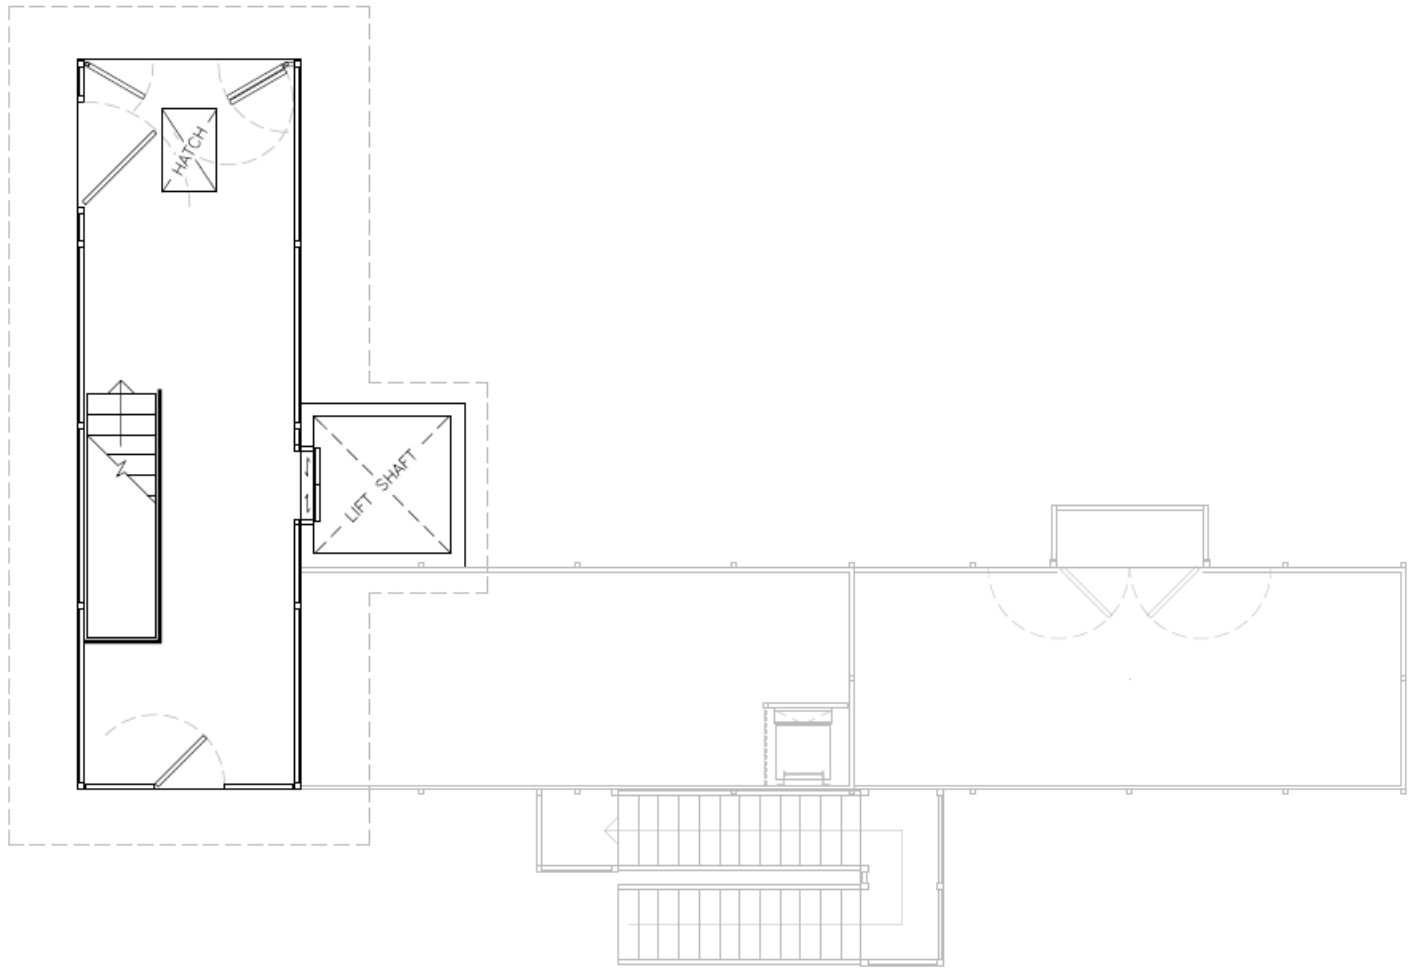

RMR URBAN CLIMBING TOWER 22.06.16

1:50 @ A3

BEAVERFIT  
CONCEPT DRAWING  
© 2011-2016 Beaverfit Ltd.  
All Rights Reserved

FILE	RMR URBAN CLIMBING TOWER 22.06.16
DWG	3FL PLAN
DWN	JNP - 24/06/16